


**SITE 5**

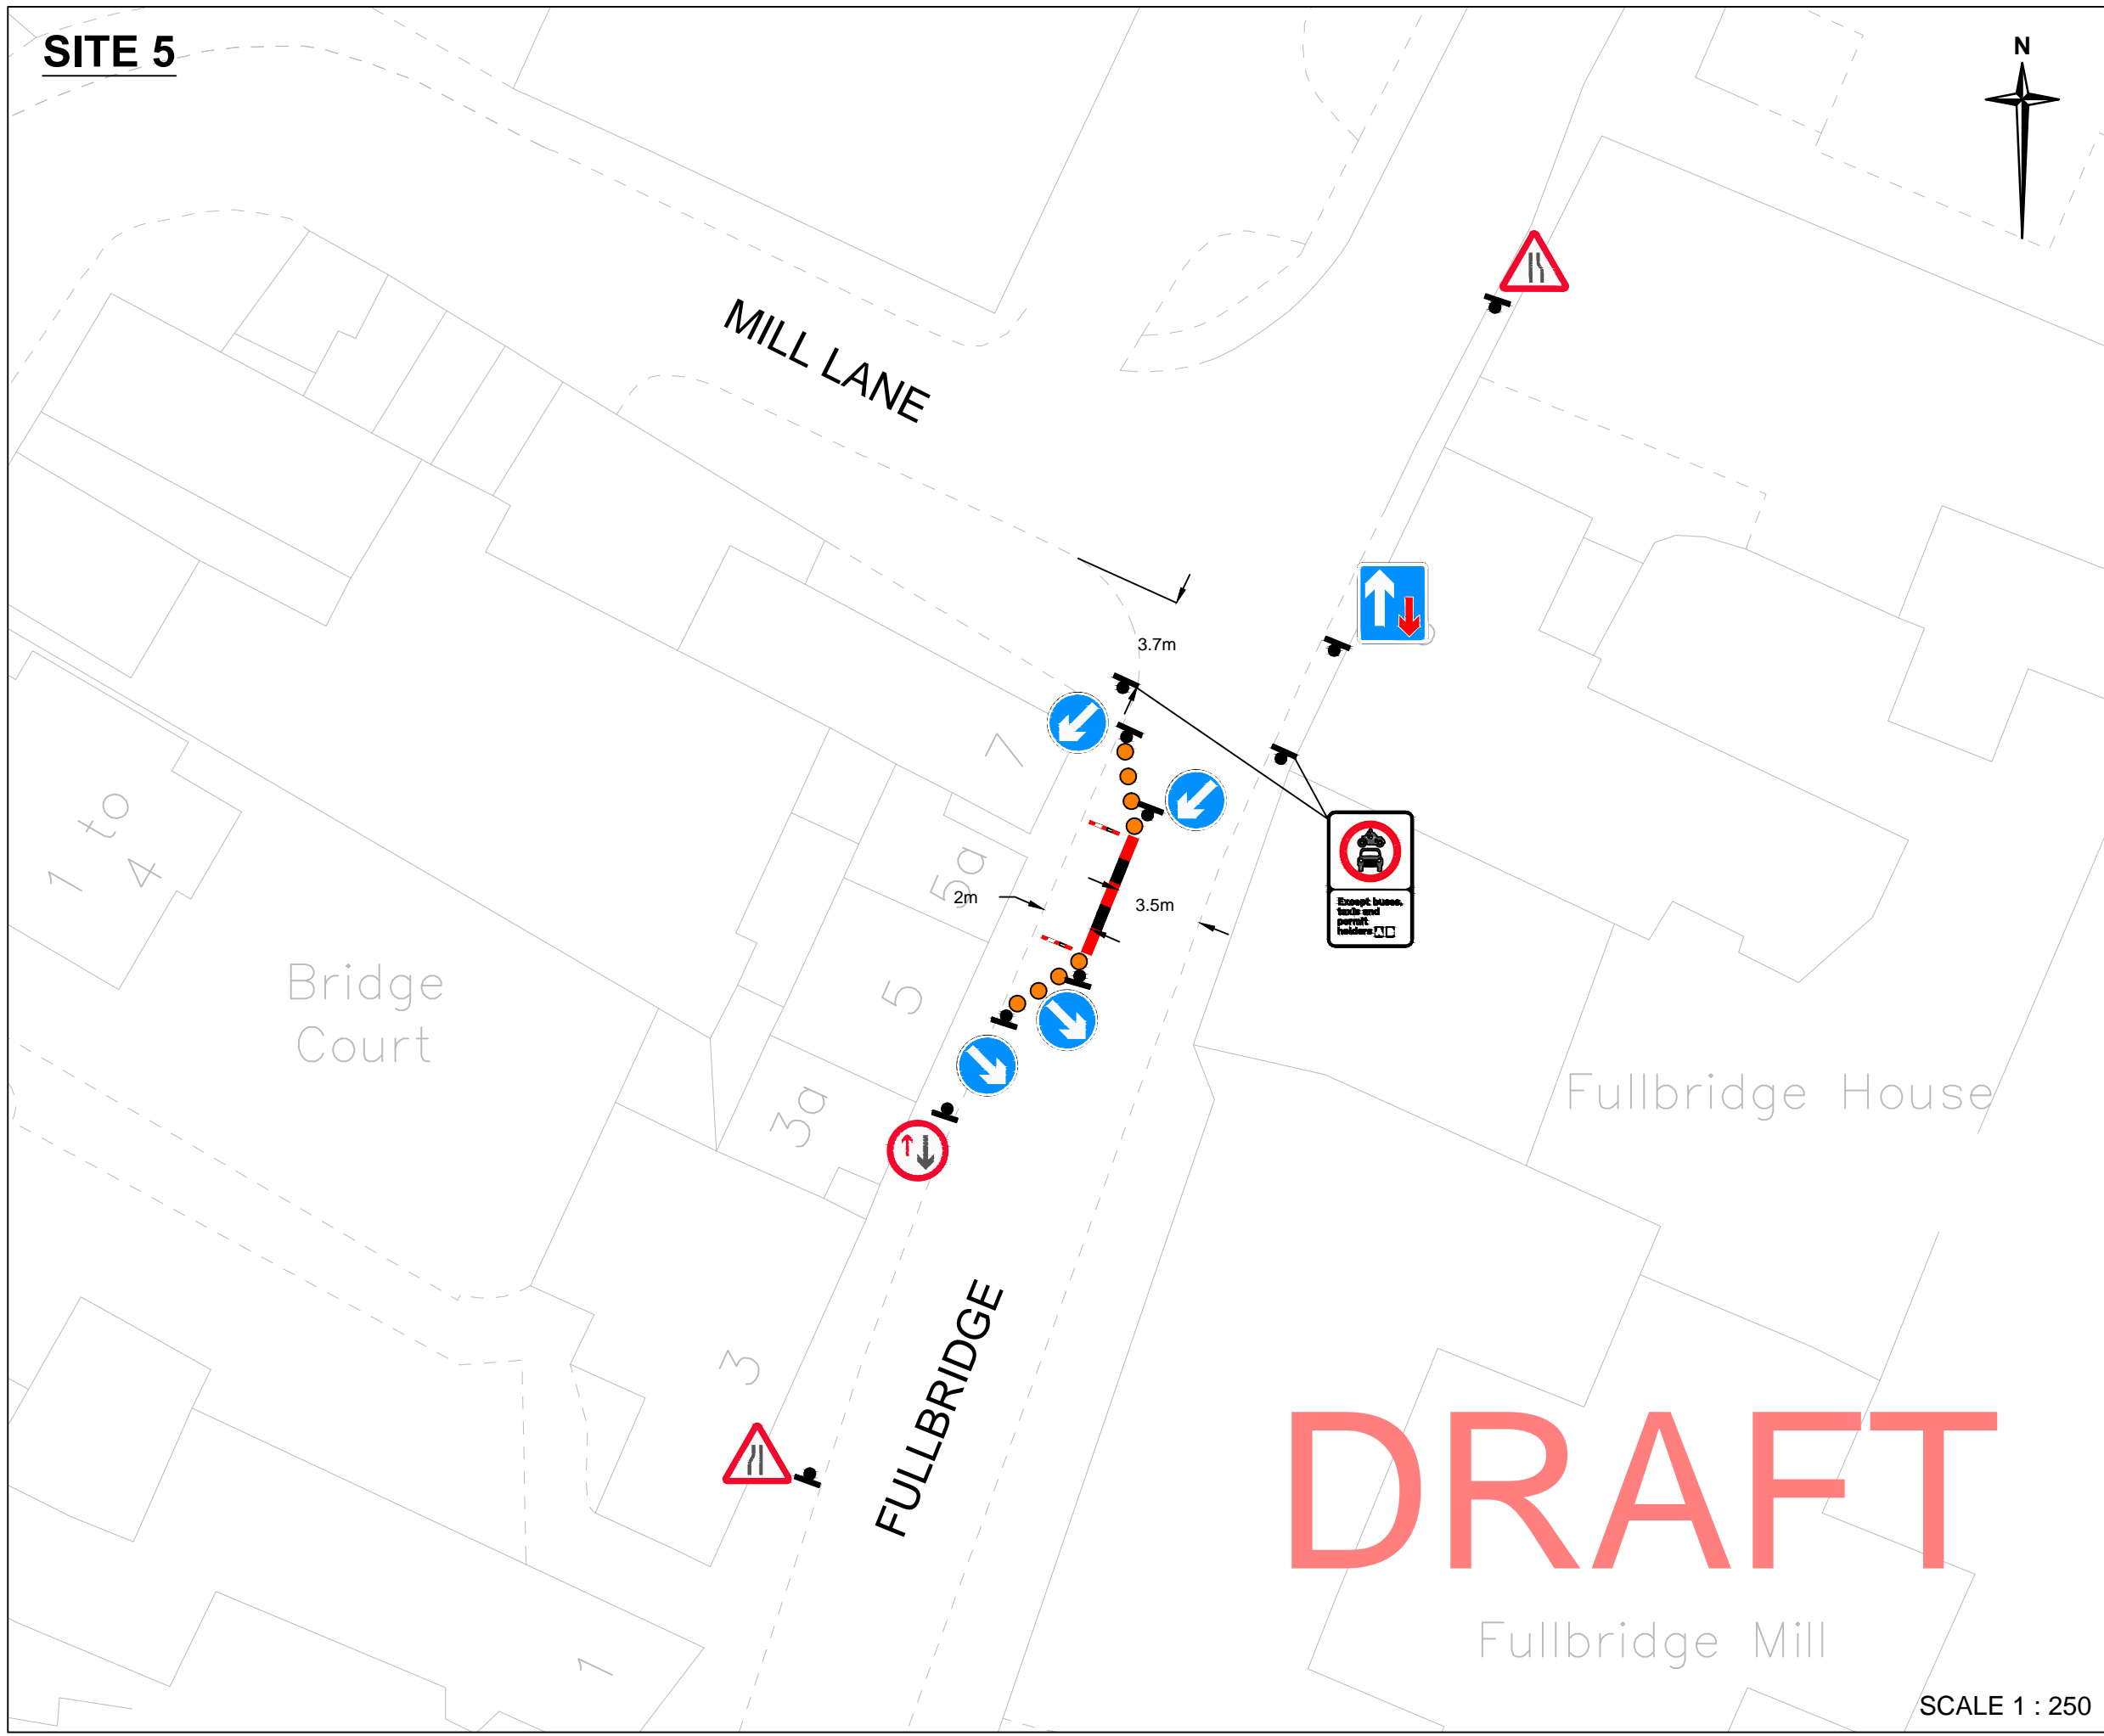

- GENERAL NOTES**
1. Do not scale from this drawing.
  2. This drawing is to be read in conjunction with
    - all other contract documents
    - MAL-028REC-12-003,
    - MAL-028REC-12-004,
    - MAL-028REC-00-001
  3. Engineer to agree works on site.

- SIGNING NOTES**
- S1. All traffic signs to comply with The Traffic Signs Regulations and General Directions 2016 and Safety at Street Works and Road Works: A Code of Practice.
  - S2. Lateral clearance of all sign faces and street furniture to be set back a minimum of 450mm from the edge of carriageway, unless otherwise stated.

**KEY**

- Traffic cone 1m height
- Water filled barrier 500mm high x 400mm wide x 5m length
- Barrier to TSRGD diag# 7105 1250m width

THIS MAP IS REPRODUCED FROM ORDNANCE SURVEY MATERIAL WITH THE PERMISSION OF ORDNANCE SURVEY ON BEHALF OF THE CONTROLLER OF HER MAJESTY'S STATIONERY OFFICE © CROWN COPYRIGHT. UNAUTHORISED REPRODUCTION INFRINGES CROWN COPYRIGHT AND MAY LEAD TO PROSECUTION OR CIVIL PROCEEDINGS. ESSEX COUNTY COUNCIL, 100019602, 2020

Rev.	Date	Description of revision	Drawn	Checked	Reviewed	Approved

DRAWING STATUS: **DRAFT**

Essex Highways, Seax House, Victoria Road South, Chelmsford, CM1 1QH. Tel: 0345 6037631 © Essex County Council

SCHEME TITLE: **RECOVERY PROJECT PLAN GREENER, SAFER, HEALTHIER ROUTES MALDON**

DRAWING TITLE: **TEMPORARY TRAFFIC MANAGEMENT MALDON FULLBRIDGE/MARKET HILL**

DESIGNED	DRAWN	CHECKED	REVIEWED	APPROVED
MJR	MJR			
DATE	DATE	DATE	DATE	DATE
JUL 20	JUL 20			

DRAWING UNITS U.N.O. DIMENSIONS IN MILLIMETRES LEVELS IN METRES SCALE AT A3 (420x297mm) **AS SHOWN**

DRAWING No. **MAL-028REC-12-005** REV. **-**



**DRAFT**

SCALE 1 : 250