



Site Location Plan

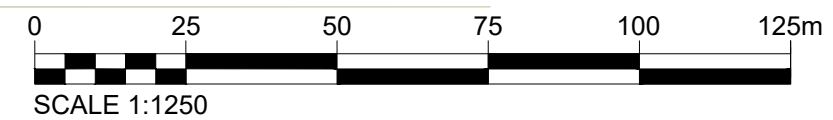

Rev	Date	Description
		
Surrey Office 5 Pool House Bancroft Rd Reigate RH2 7RP		London Office No.1 Croydon 12-16 Addiscombe Rd Croydon CR0 0XT
Date <b>February 2022</b>		Drawn By SS
Scale 1:1250@A3		Checked
Client Ms M Delaney		
Project South of Maldon Road Woodham Mortimer, Essex CM9 6TF		
Title As Existing Site Location Plan		
Drawing No. <b>J004094-DD-01</b>		Rev.