




Example of a shared surface, using materials and change in scale to mark boundaries.

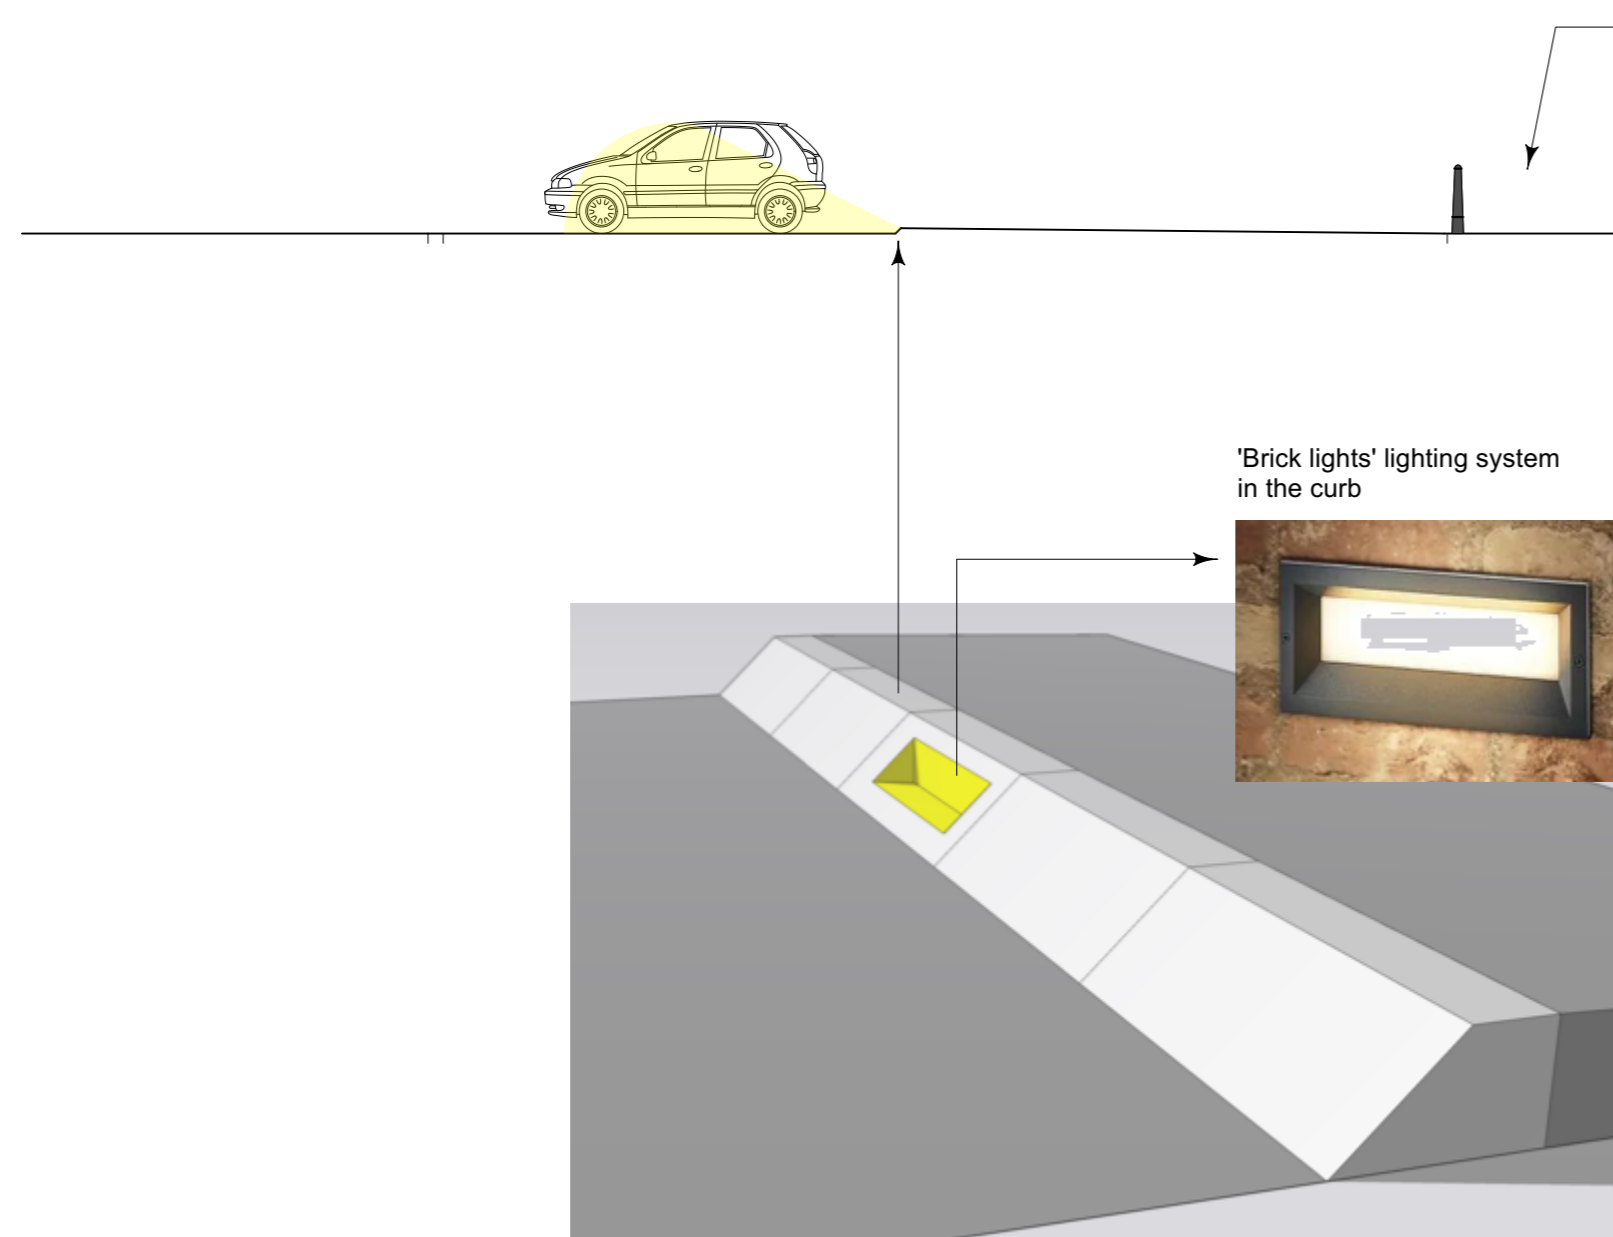

A : Change to surfaces, with 'shared space' between road and parking. 'zones' to be defined using a change in material/size as above example.

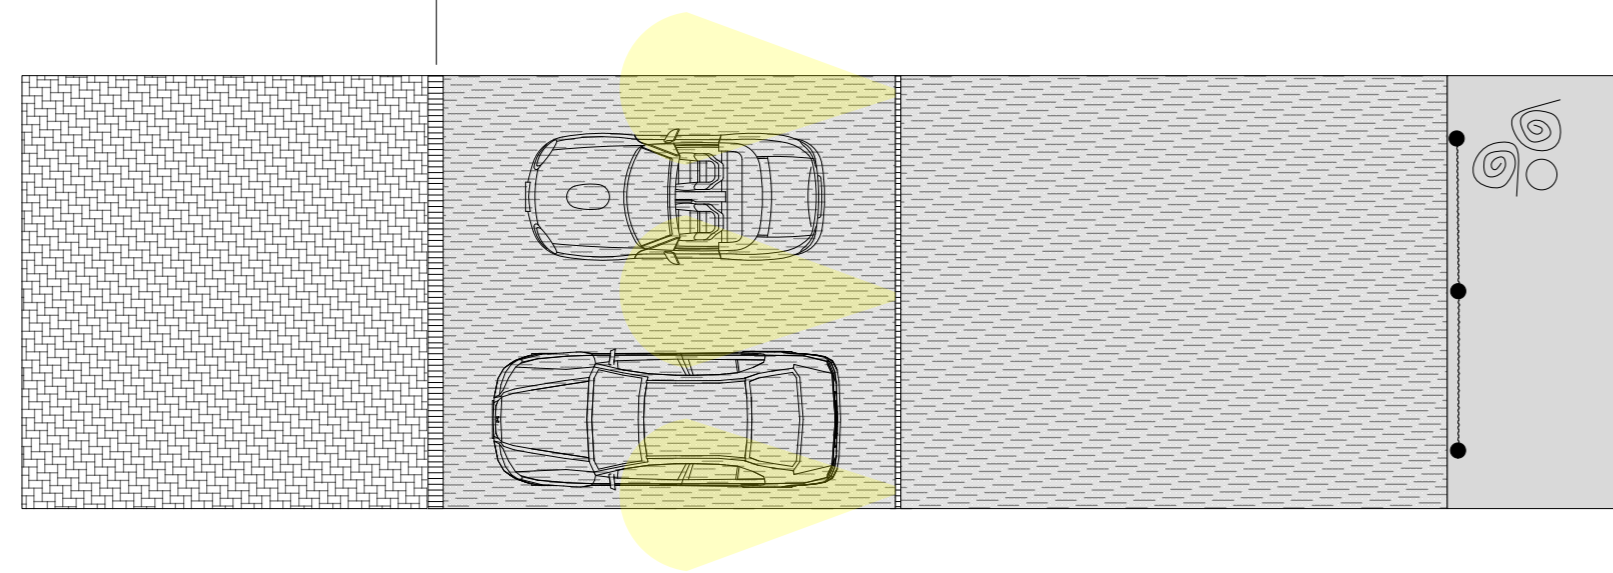

B : Low, angled curb between parking zone and quay zone rather than bollards

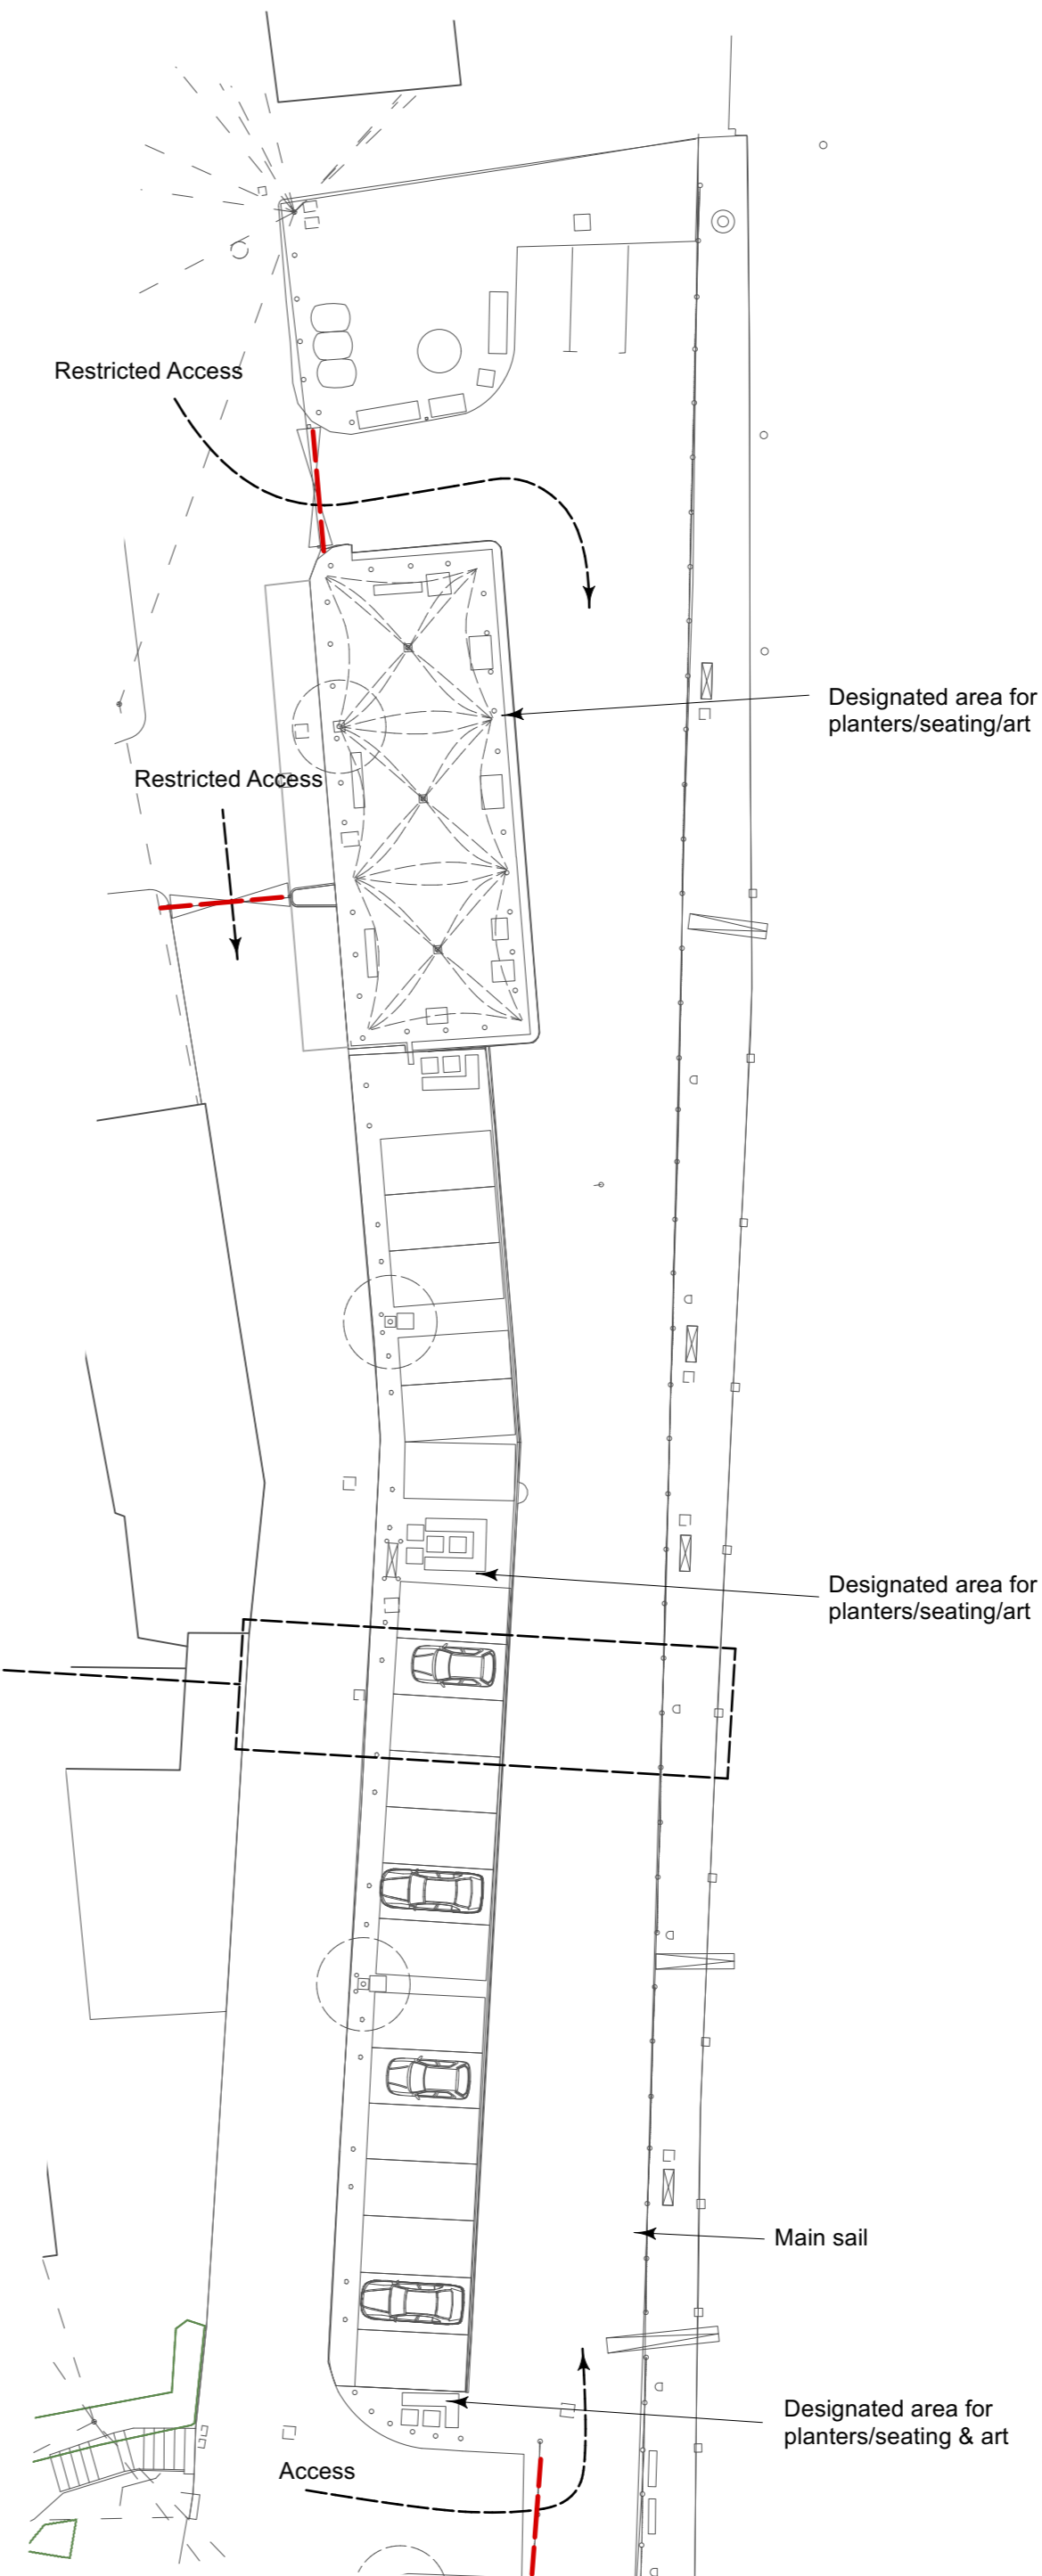

Summary:
A - Change to surfaces to create 'shared space; atmosphere
B - Addition of angled curb rather than bollards with lights

--- Restricted Access gates

Planning

JOB TITLE: Hythe Quay Renovation		
CLIENT NAME: MDC	DRAWING NO: PL-06	REVISION:
DRAWING TITLE: Proposed Surfaces		
The studio Brights path 63 Highstreet Maldon, CM9 5EP	+44 (0) 1621 827000 annabel@annabel-brown.com	DATE: June 2023
		SCALE: As noted @ A2