
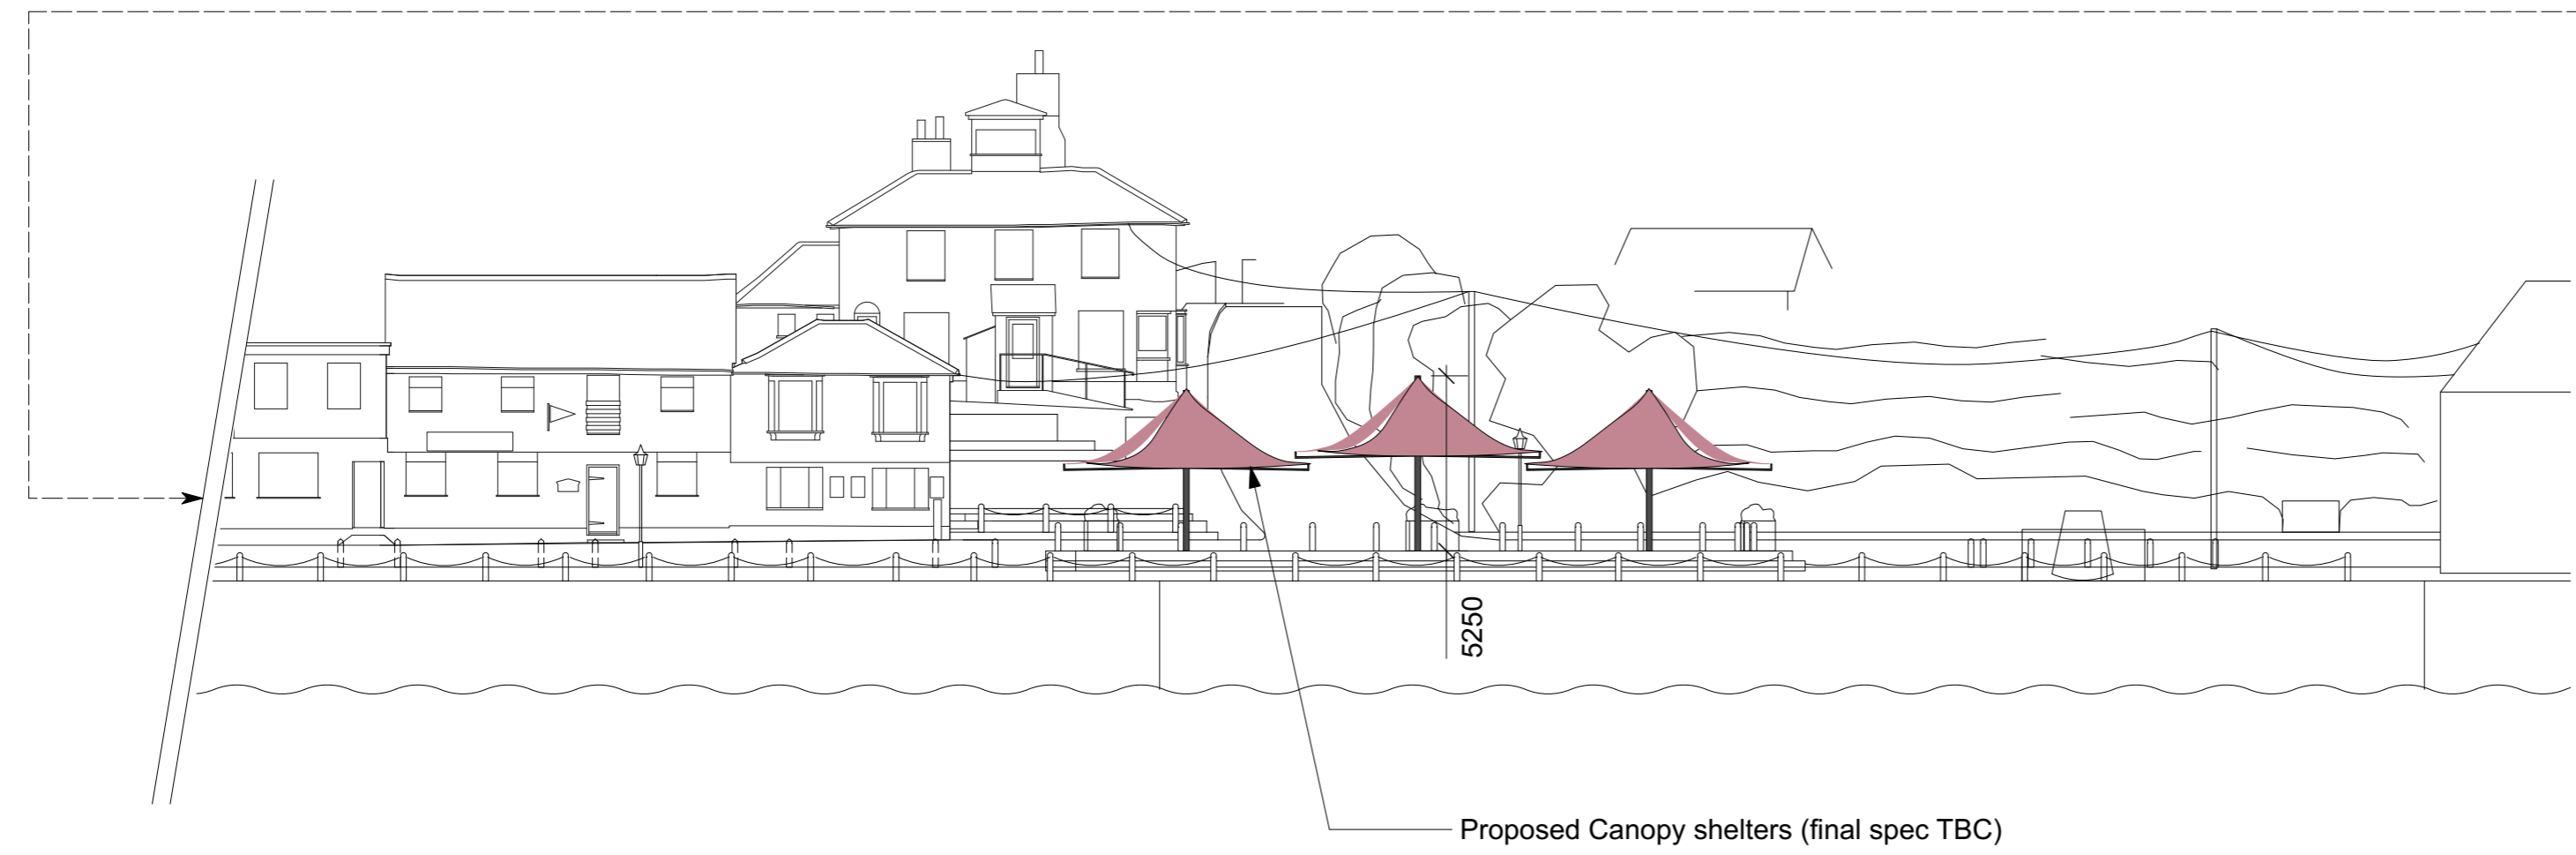


Notes:

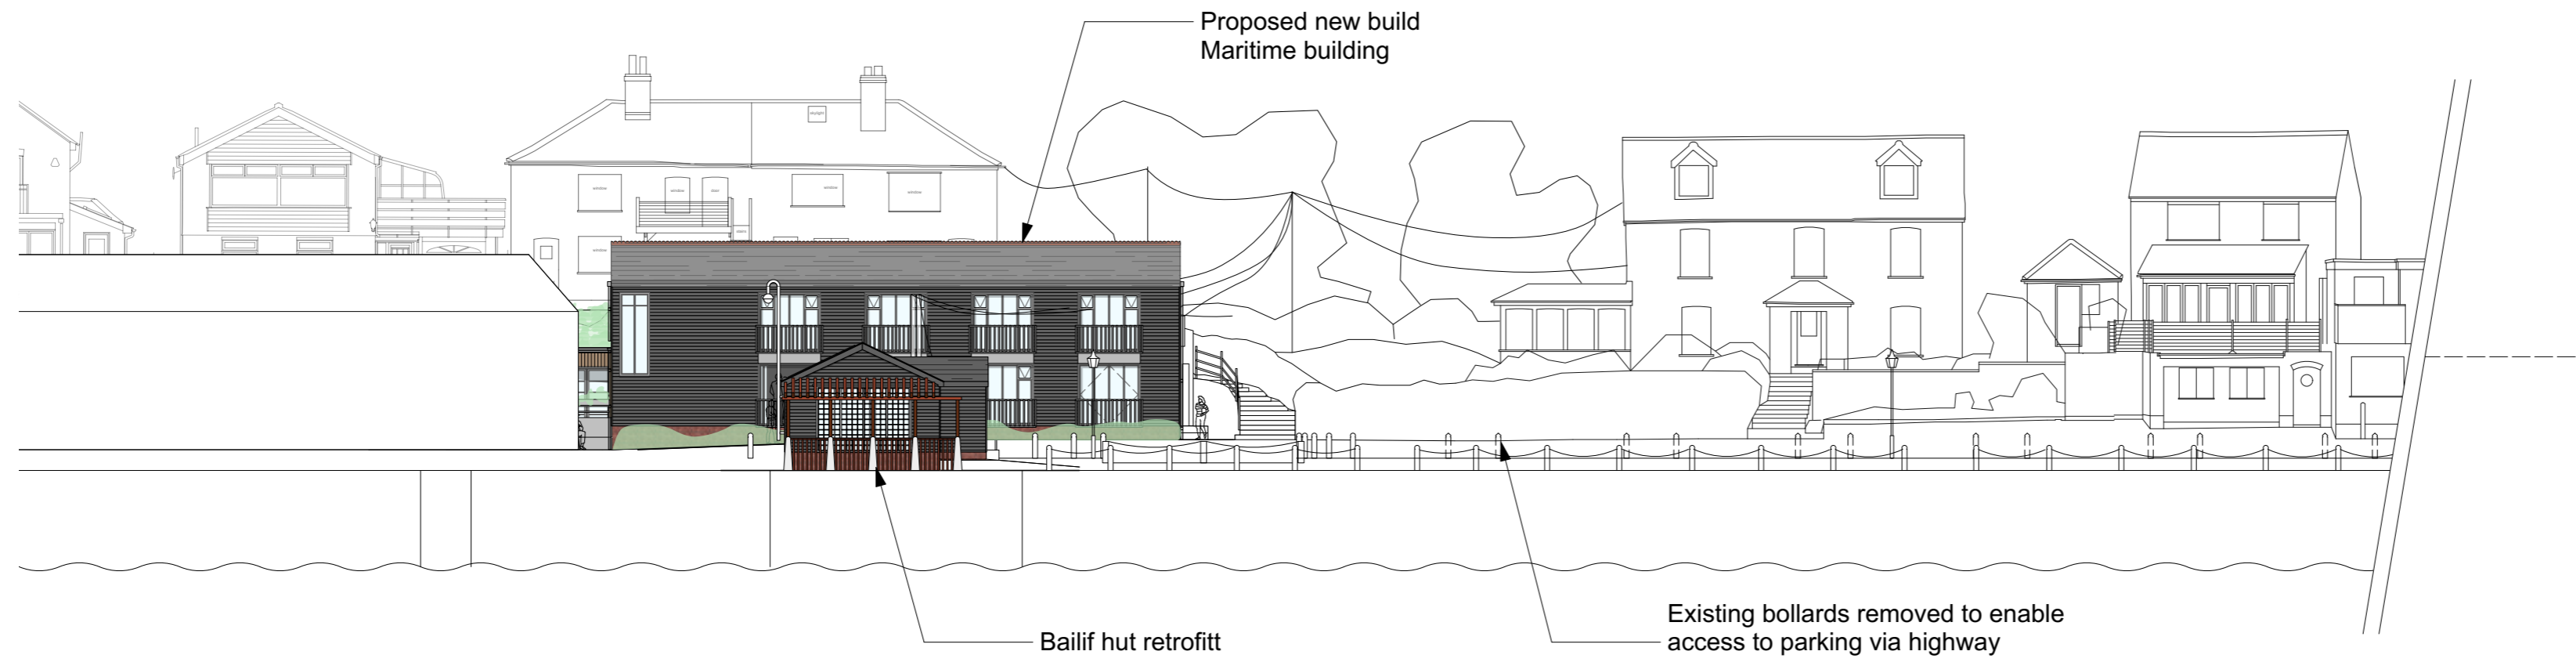

Planning

JOB TITLE:
Hythe Quay

CLIENT NAME: MDC	DRAWING NO: PL-10	REVISION:
----------------------------	-----------------------------	-----------

DRAWING TITLE:
Hythe Quay Proposed Elevation

The studio Brights path 63 Highstreet Maldon, CM9 5EP	+44 (0) 1621 827000 annabel@annabel-brown.com	DATE: April 2023	SCALE: As noted @A2
--	--	----------------------------	-------------------------------

